




**NORTH ELEVATION - LOOKING SOUTH**


SCALE: 1/8" = 1'-0"

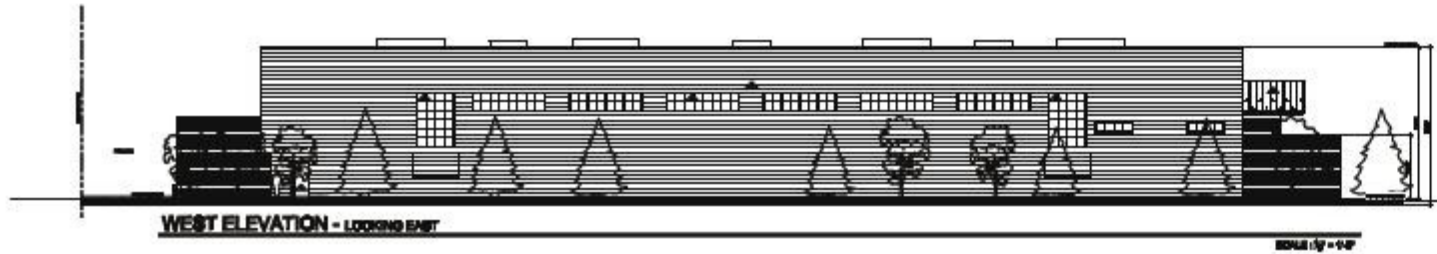

**WEST ELEVATION - LOOKING EAST**


SCALE: 1/8" = 1'-0"

- EXTERIOR MATERIALS**
- ▲ HORIZONTAL SIDING
  - ▲ VERTICAL SIDING
  - ▲ BRICK
  - ▲ ASPHALT ROOFING

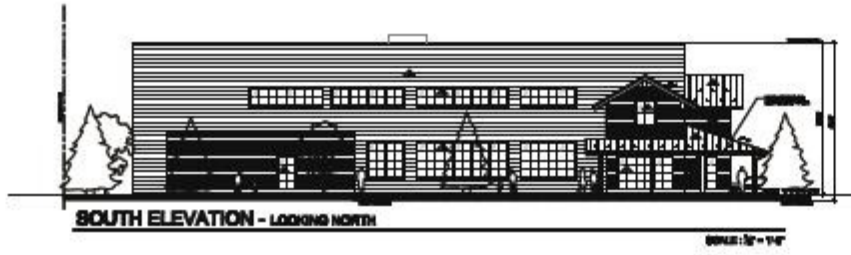

**SOUTH ELEVATION - LOOKING NORTH**

SCALE: 1/8" = 1'-0"

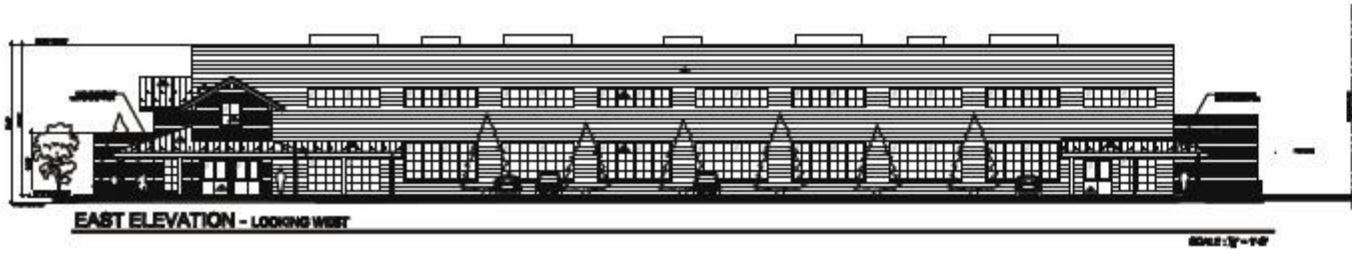

**EAST ELEVATION - LOOKING WEST**

SCALE: 1/8" = 1'-0"

