



WEST ELEVATION LOOKING EAST FROM PARKING

SCALE: 1/4" = 1'-0"

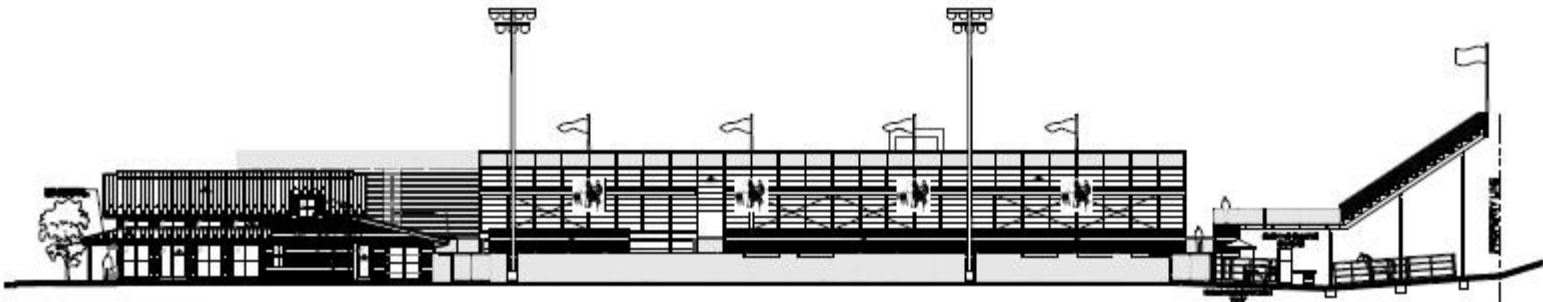

SOUTH ELEVATION LOOKING NORTH

SCALE: 1/4" = 1'-0"

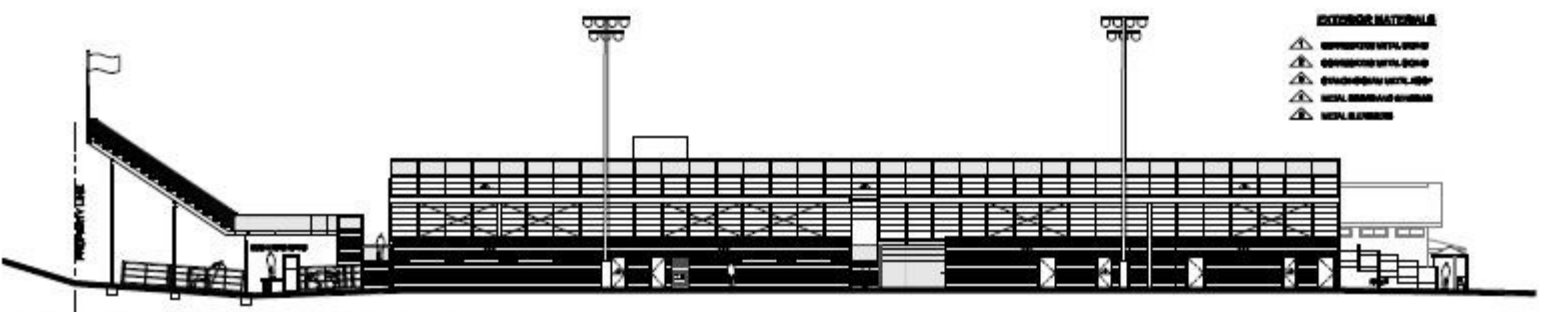

NORTH ELEVATION LOOKING SOUTH FROM NELSON FIELD

SCALE: 1/4" = 1'-0"

- EXTERIOR MATERIALS**
- ▲ CORRUGATED METAL SIDING
  - ▲ CORRUGATED METAL SIDING
  - ▲ CORRUGATED METAL SIDING
  - ▲ METAL BRICK/CLAY SIDING
  - ▲ METAL BRICK/CLAY SIDING

ARCHITECTURE P.A.  
 HAILLEY BODERO PARK  
 A NEW RECREATION, LEISURE AND GOLF  
 FACILITY  
 MULTI-USE EVENT ARENA/RODEO ARENA  
 INTERPRETIVE CENTER  
 NUSCETTO/LAD-AR/MILKON  
 2200 WEST 10TH AVENUE  
 DENVER, CO 80202