



PERSPECTIVE VIEW

NO SCALE

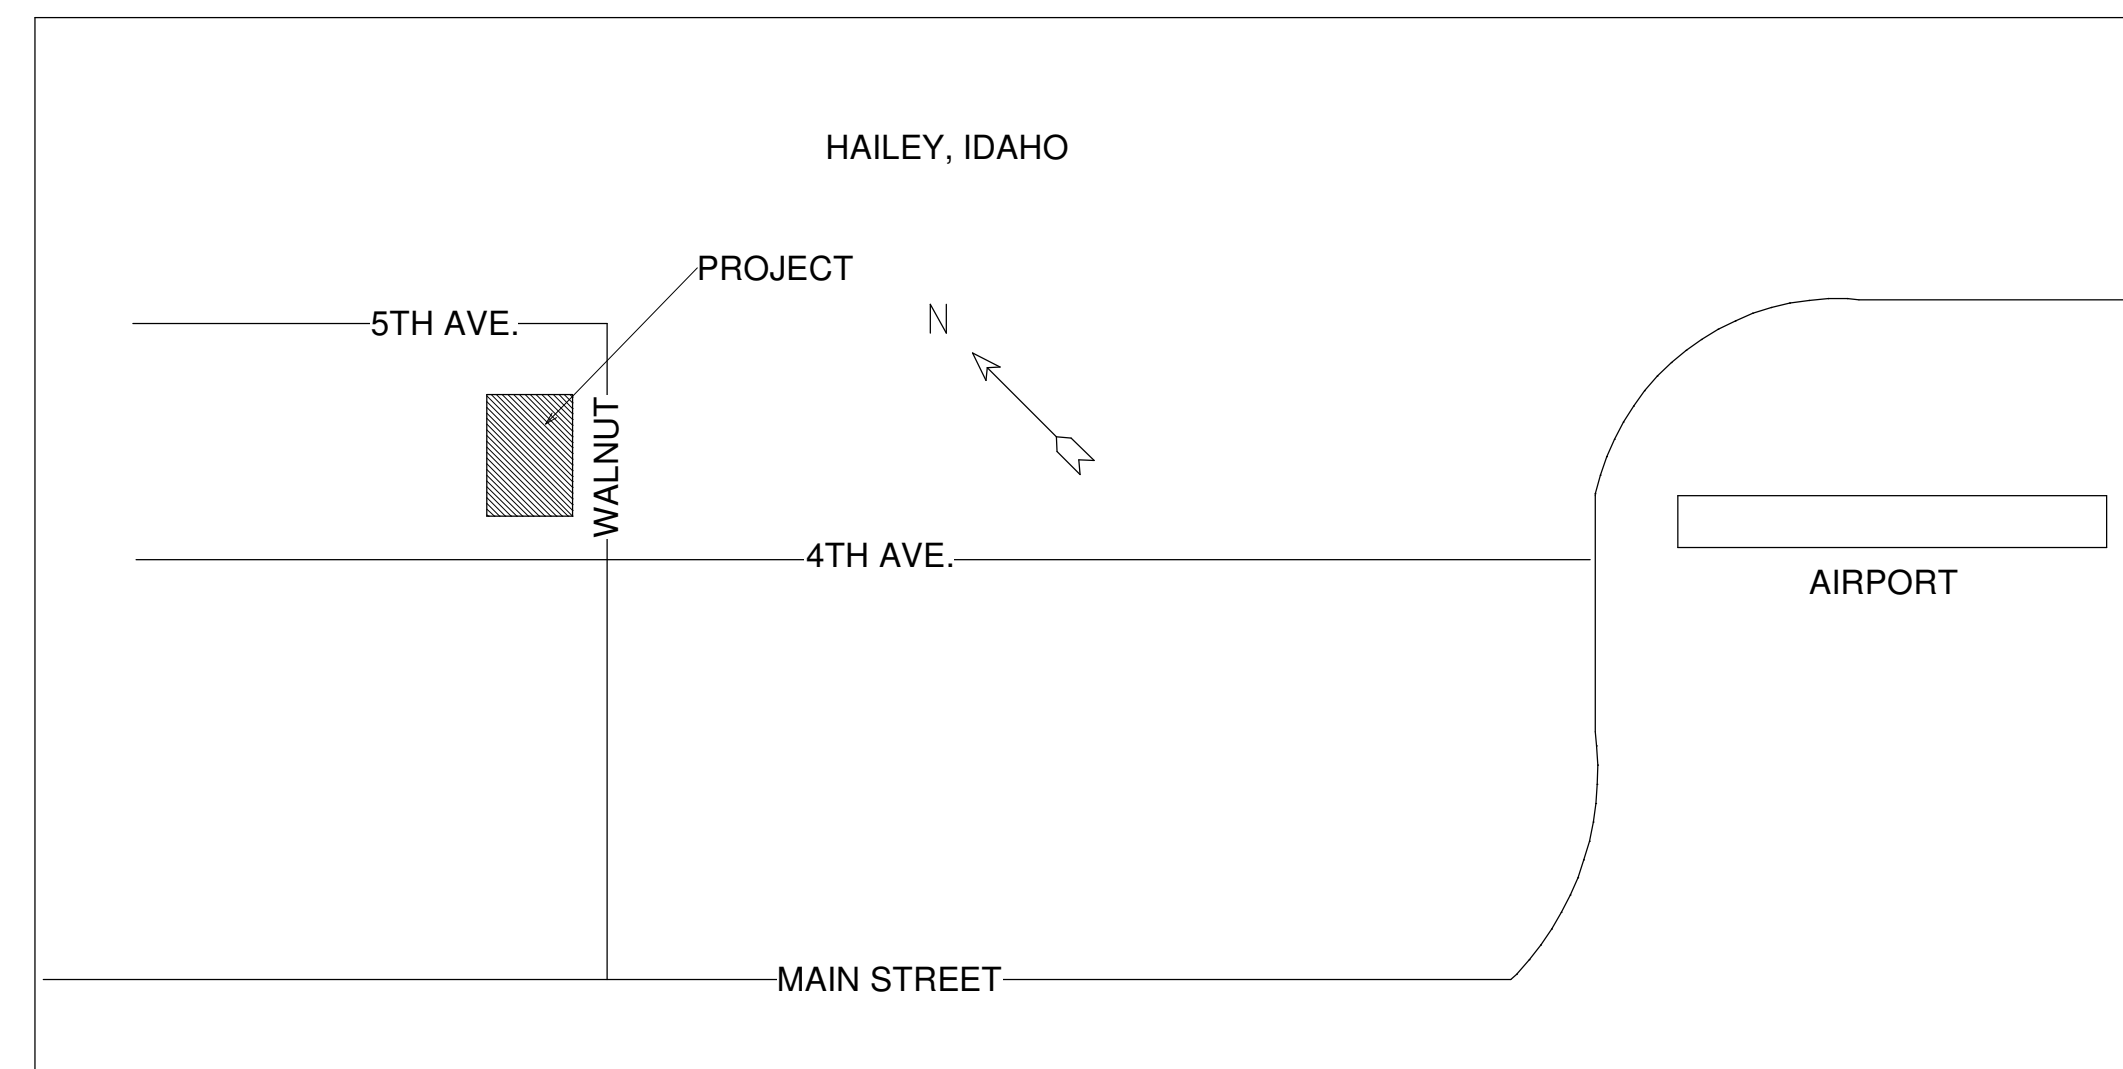

VICINITY MAP

NO SCALE

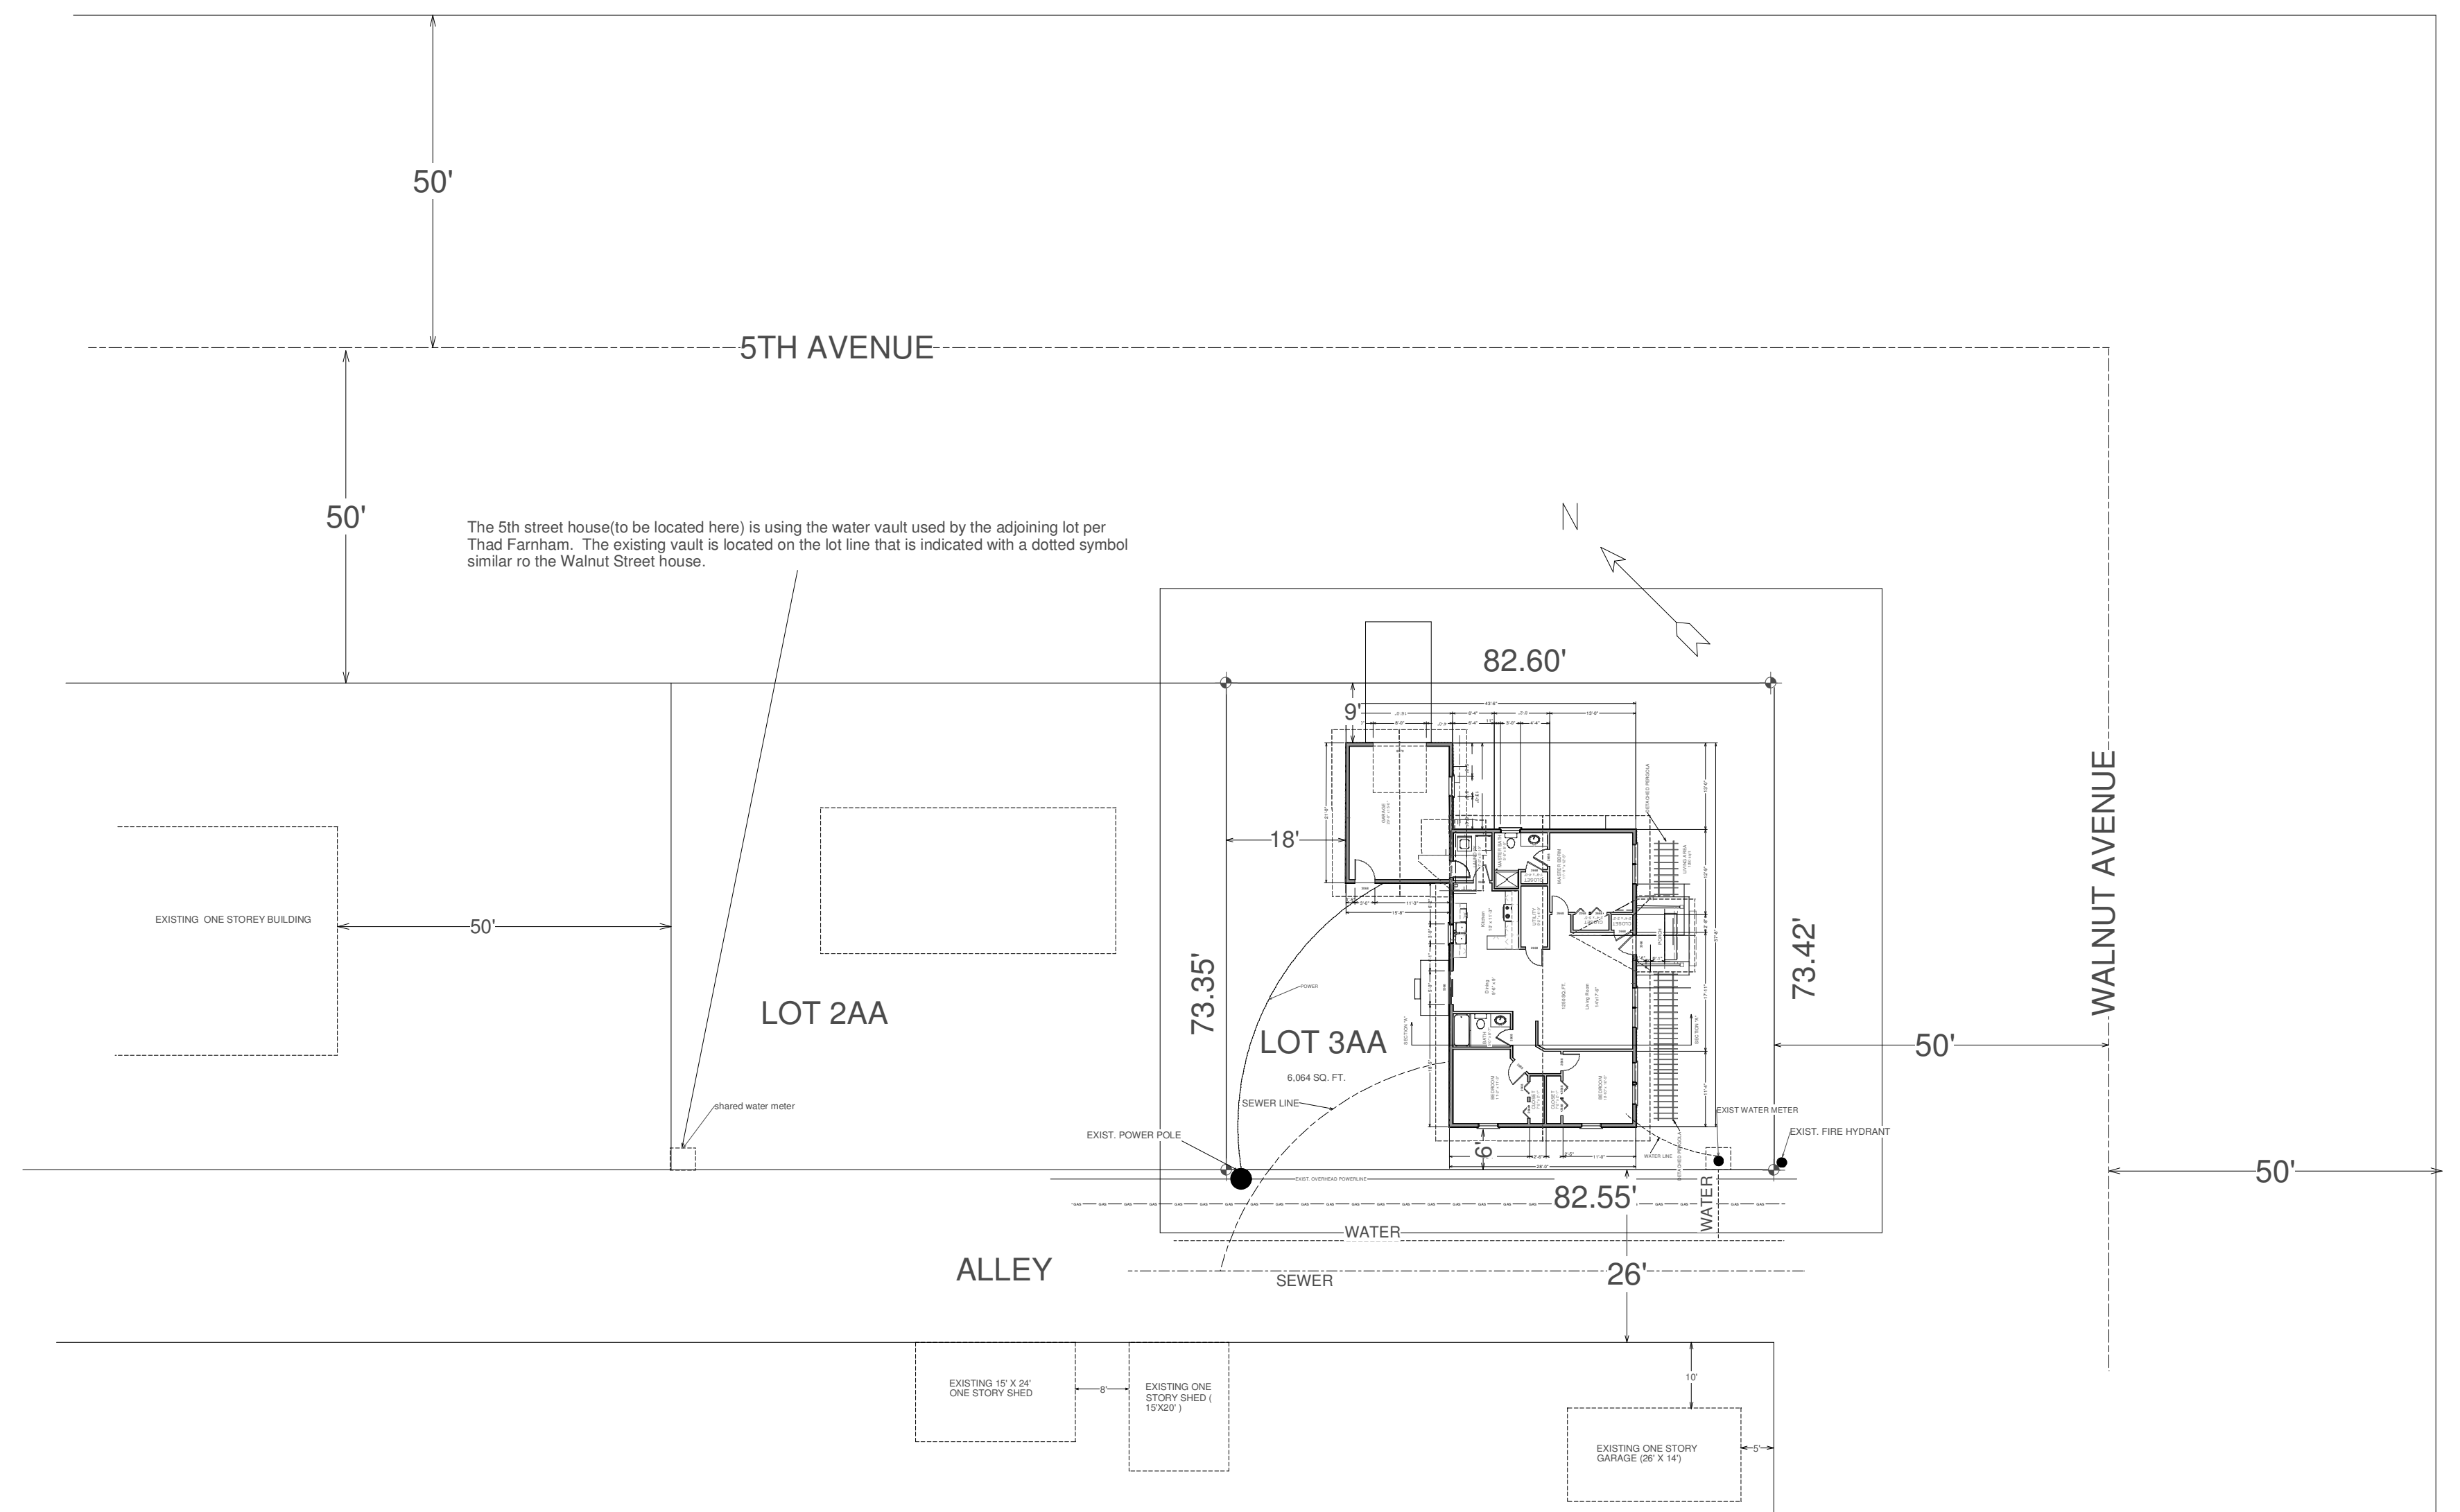

SITE PLAN

SCALE: 1/4" = 5'-0"

ARCH WALNUT AVENUE HOUSE		WALKER DESIGN (208) 788-5962 SCALE: AS SHOWN DATE DRAWN: 10/15/09	
HAILEY, IDAHO		REVISIONS	SHEET
SITE PLAN, VICINITY MAP			1