


*S. D. Pruitt*


**The RIALTO BAR & GRILL REMODEL**  
201 South Main Street, Hailey, Idaho

**VICINITY MAP**

Scale: 1" = 50'-0"

RECEIVED  
MAY 15 2009

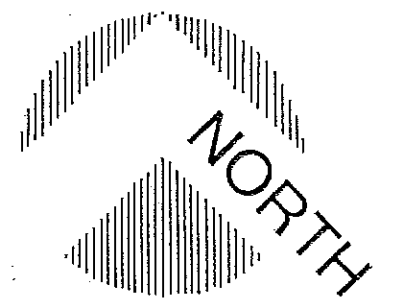

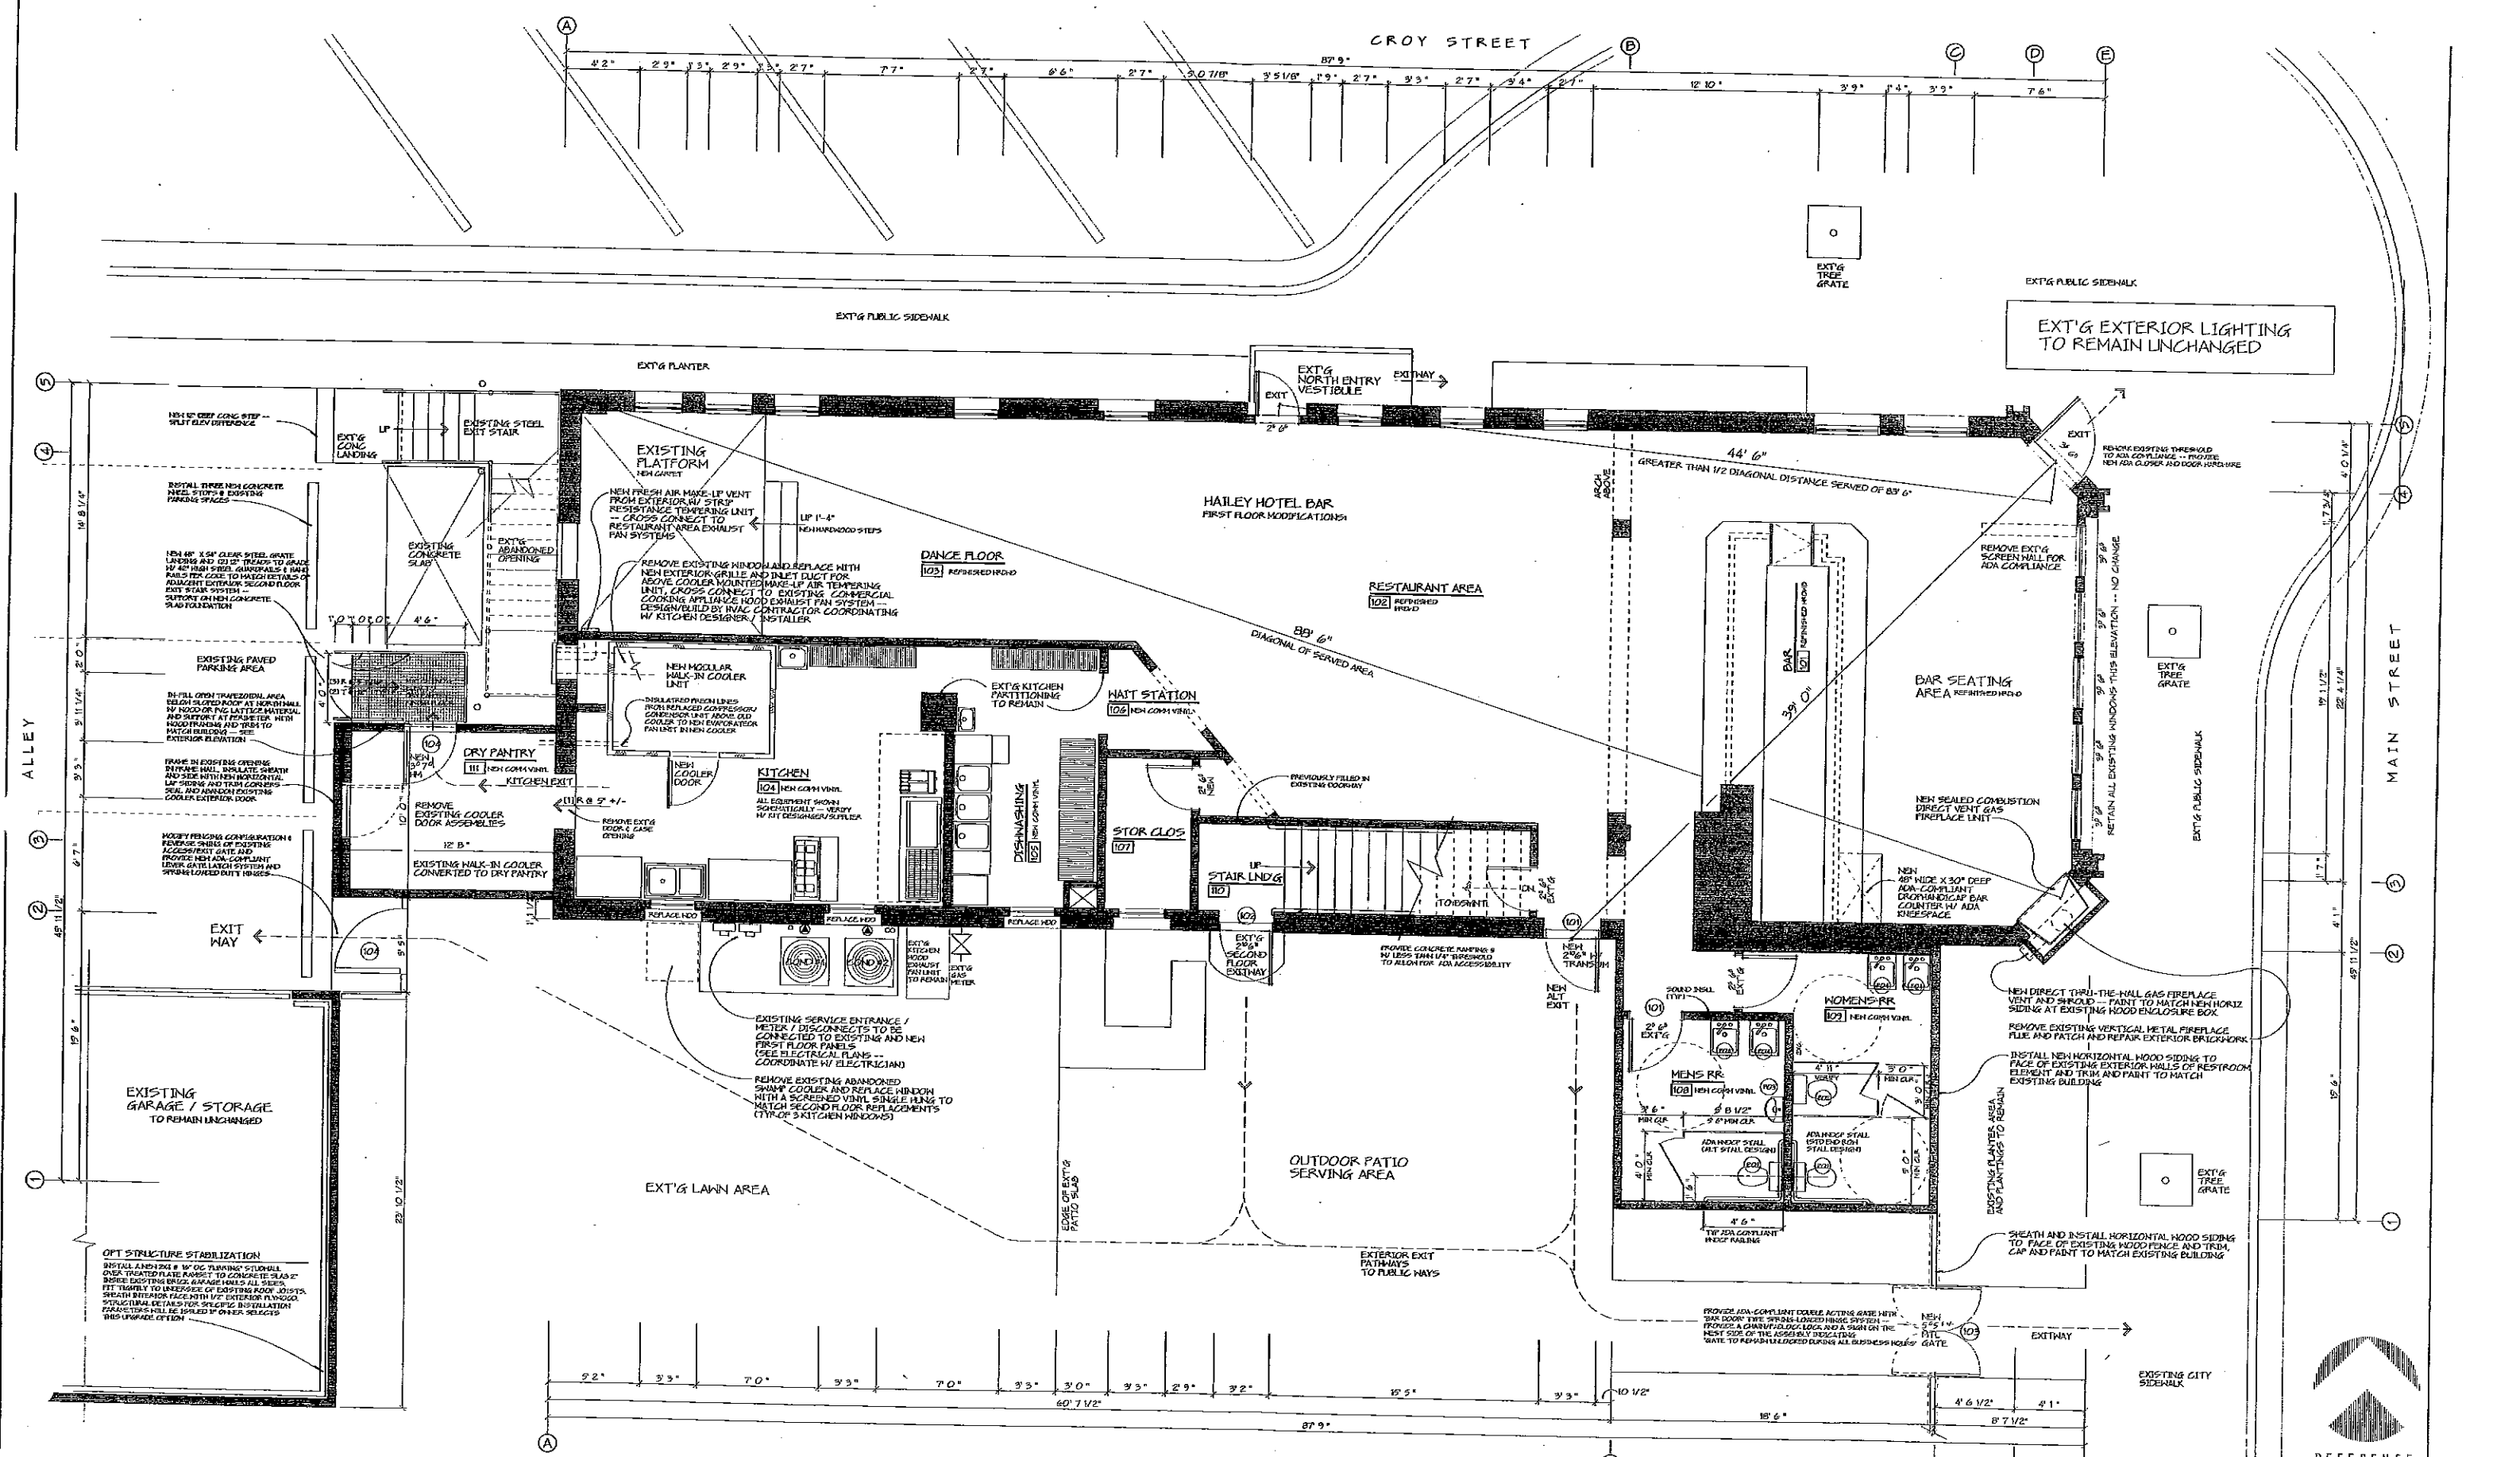

STEPHEN D. PRUITT AIA ARCHITECTURE + THE RIALTO -- BAR AND GRILL  
 POST OFFICE BOX 208 SUN VALLEY IDAHO 83354 TELEPHONE 208.726.3583 FACSIMILE 208.726.1856  
 VISIT US AT www.archplus-st.com Drawings and design concepts property of ARCHITECTURE+, Chartered Copyright 2009  
 MAIN STREET HAILEY IDAHO


0911 FIRST FLOOR / SITE PLAN W/ MODIFICATIONS  
 ARCHITECT'S JOB NUMBER SCALE: 1/4" = 1'-0"

AR 1180  
 STEPHEN D. PRUITT AIA  
 STATE OF IDAHO  
 LICENSED ARCHITECT


REVISIONS	DATE	DESCRIPTION
0		
0		
0		
0		

A3  
 05.14.09




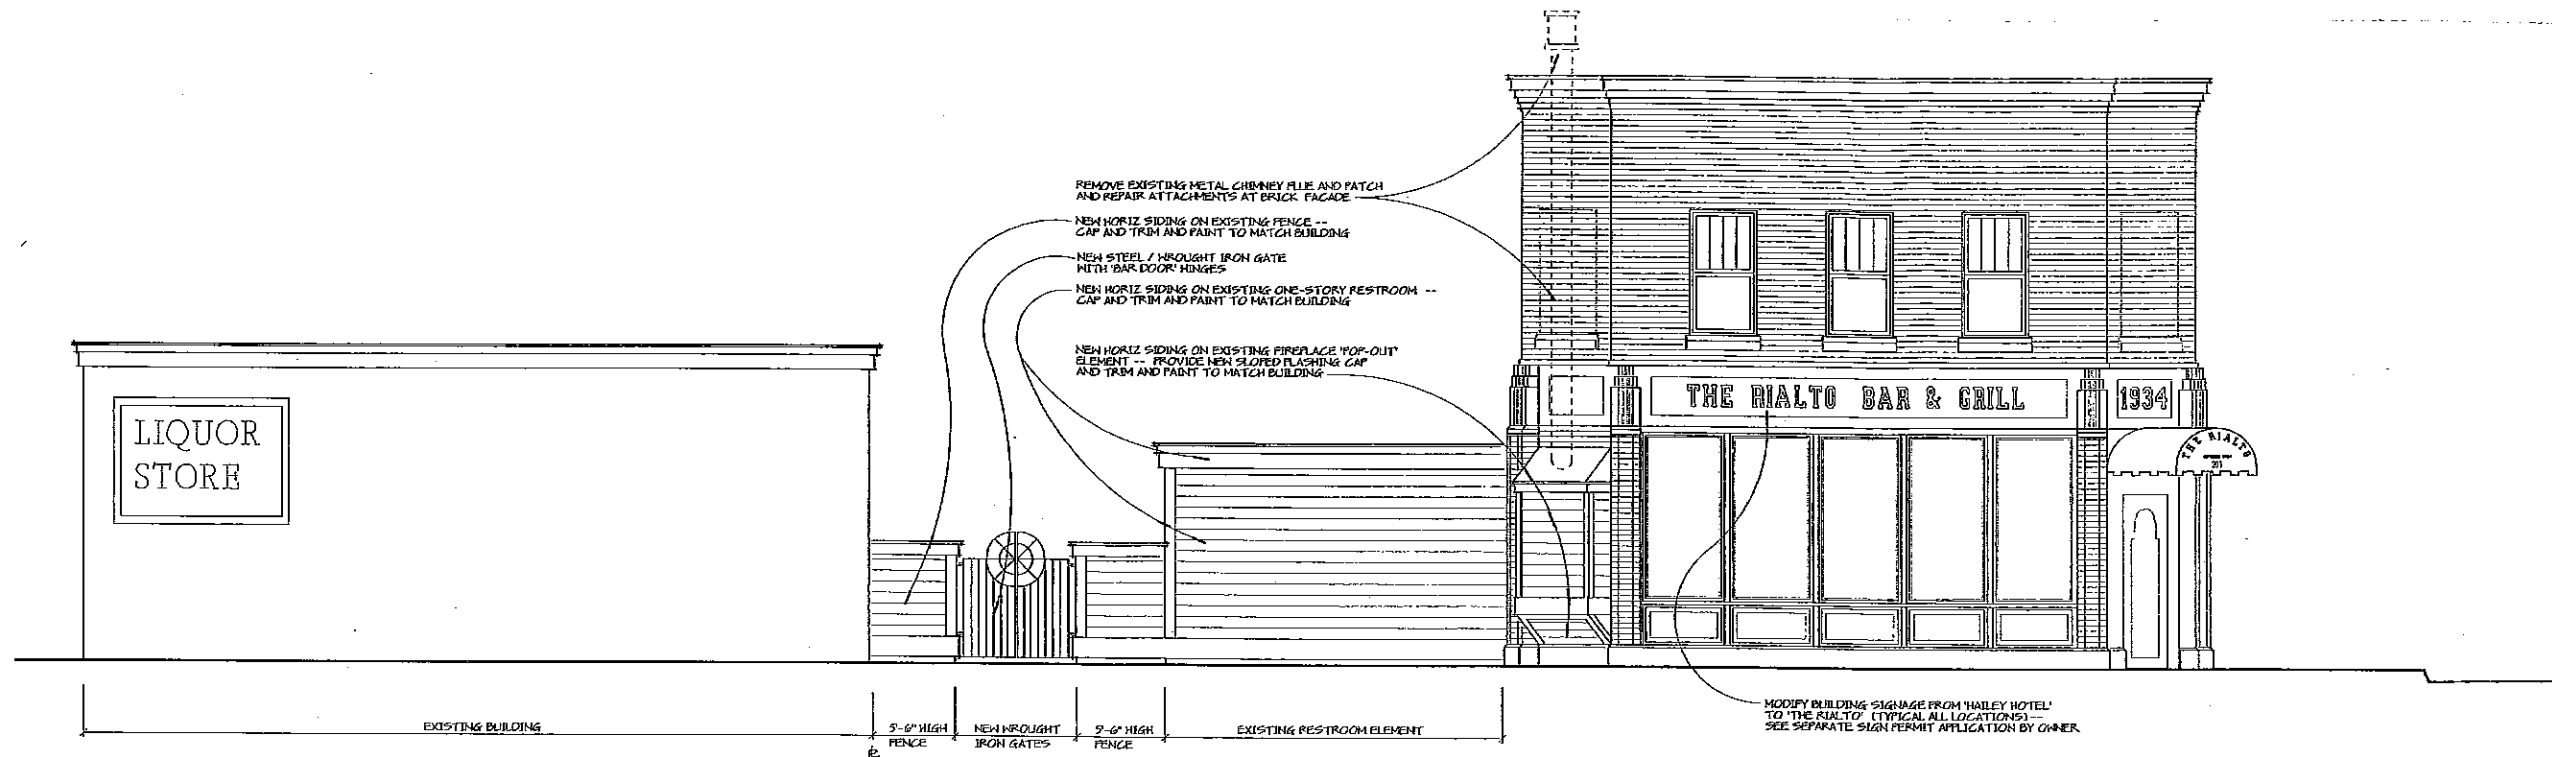

EAST EXTERIOR ELEVATION -- MAIN STREET

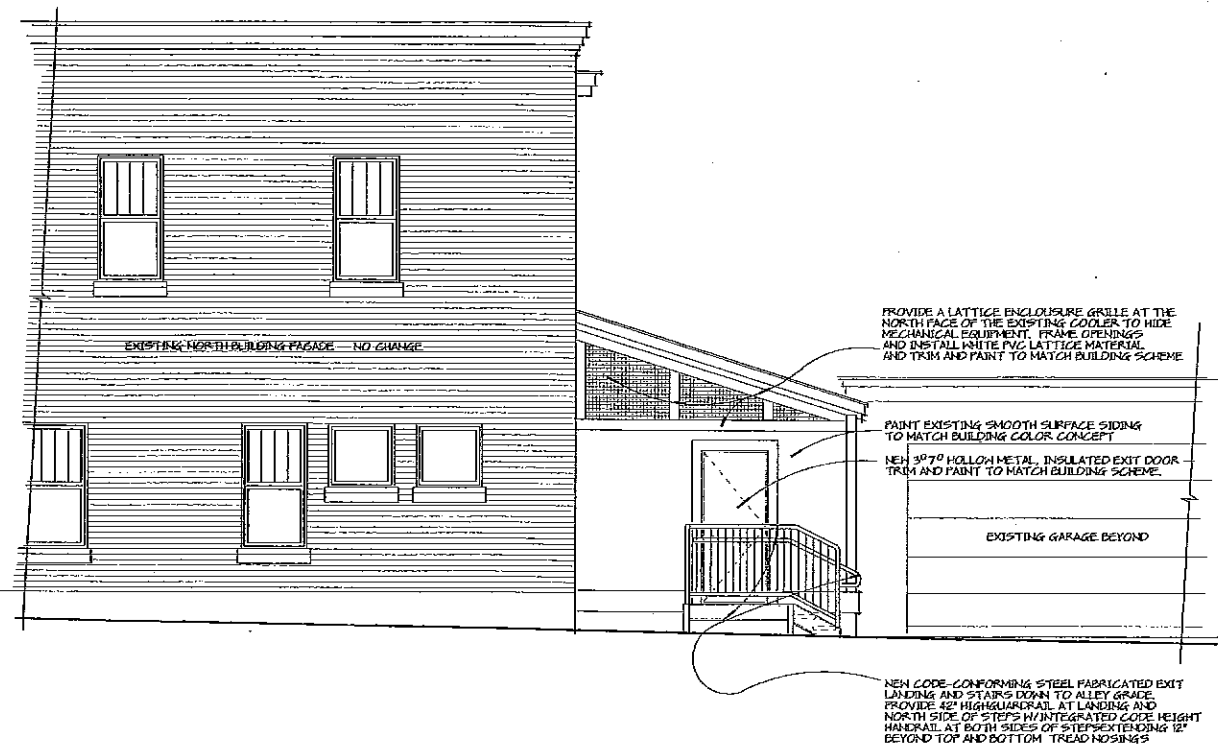

PARTIAL NORTH ELEVATION -- CROY ST SHOWN WITHOUT EXISTING BACK STAIR FOR INDICATING NEW WORK BEYOND

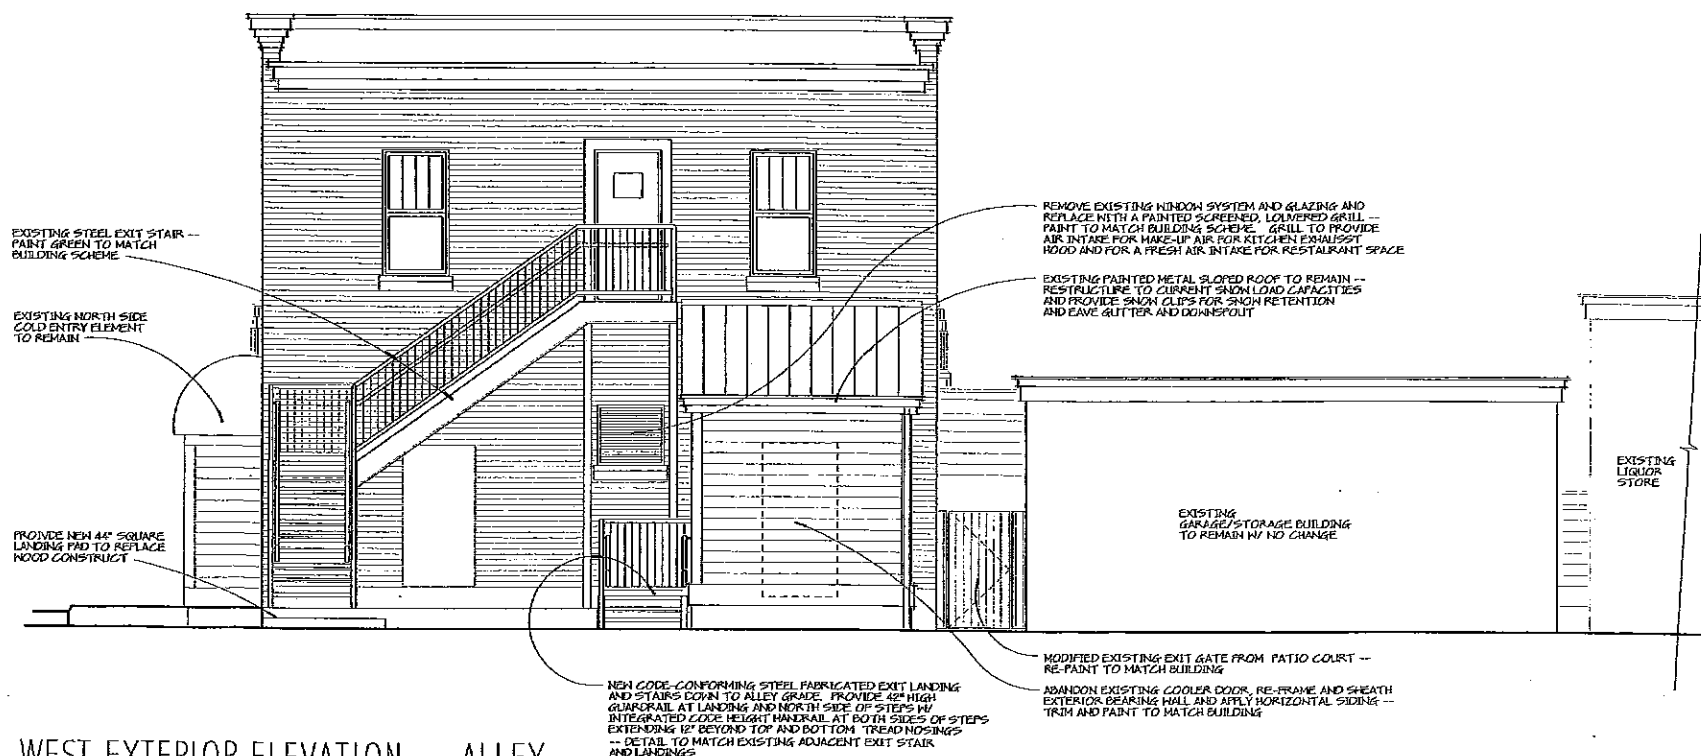

WEST EXTERIOR ELEVATION -- ALLEY