


**HAILEY COFFEE COMPANY**  
 WALNUT STREET, HAILEY, IDAHO

PSZ SET: 6-8-2009

SHEET NUMBER


**A1.1**

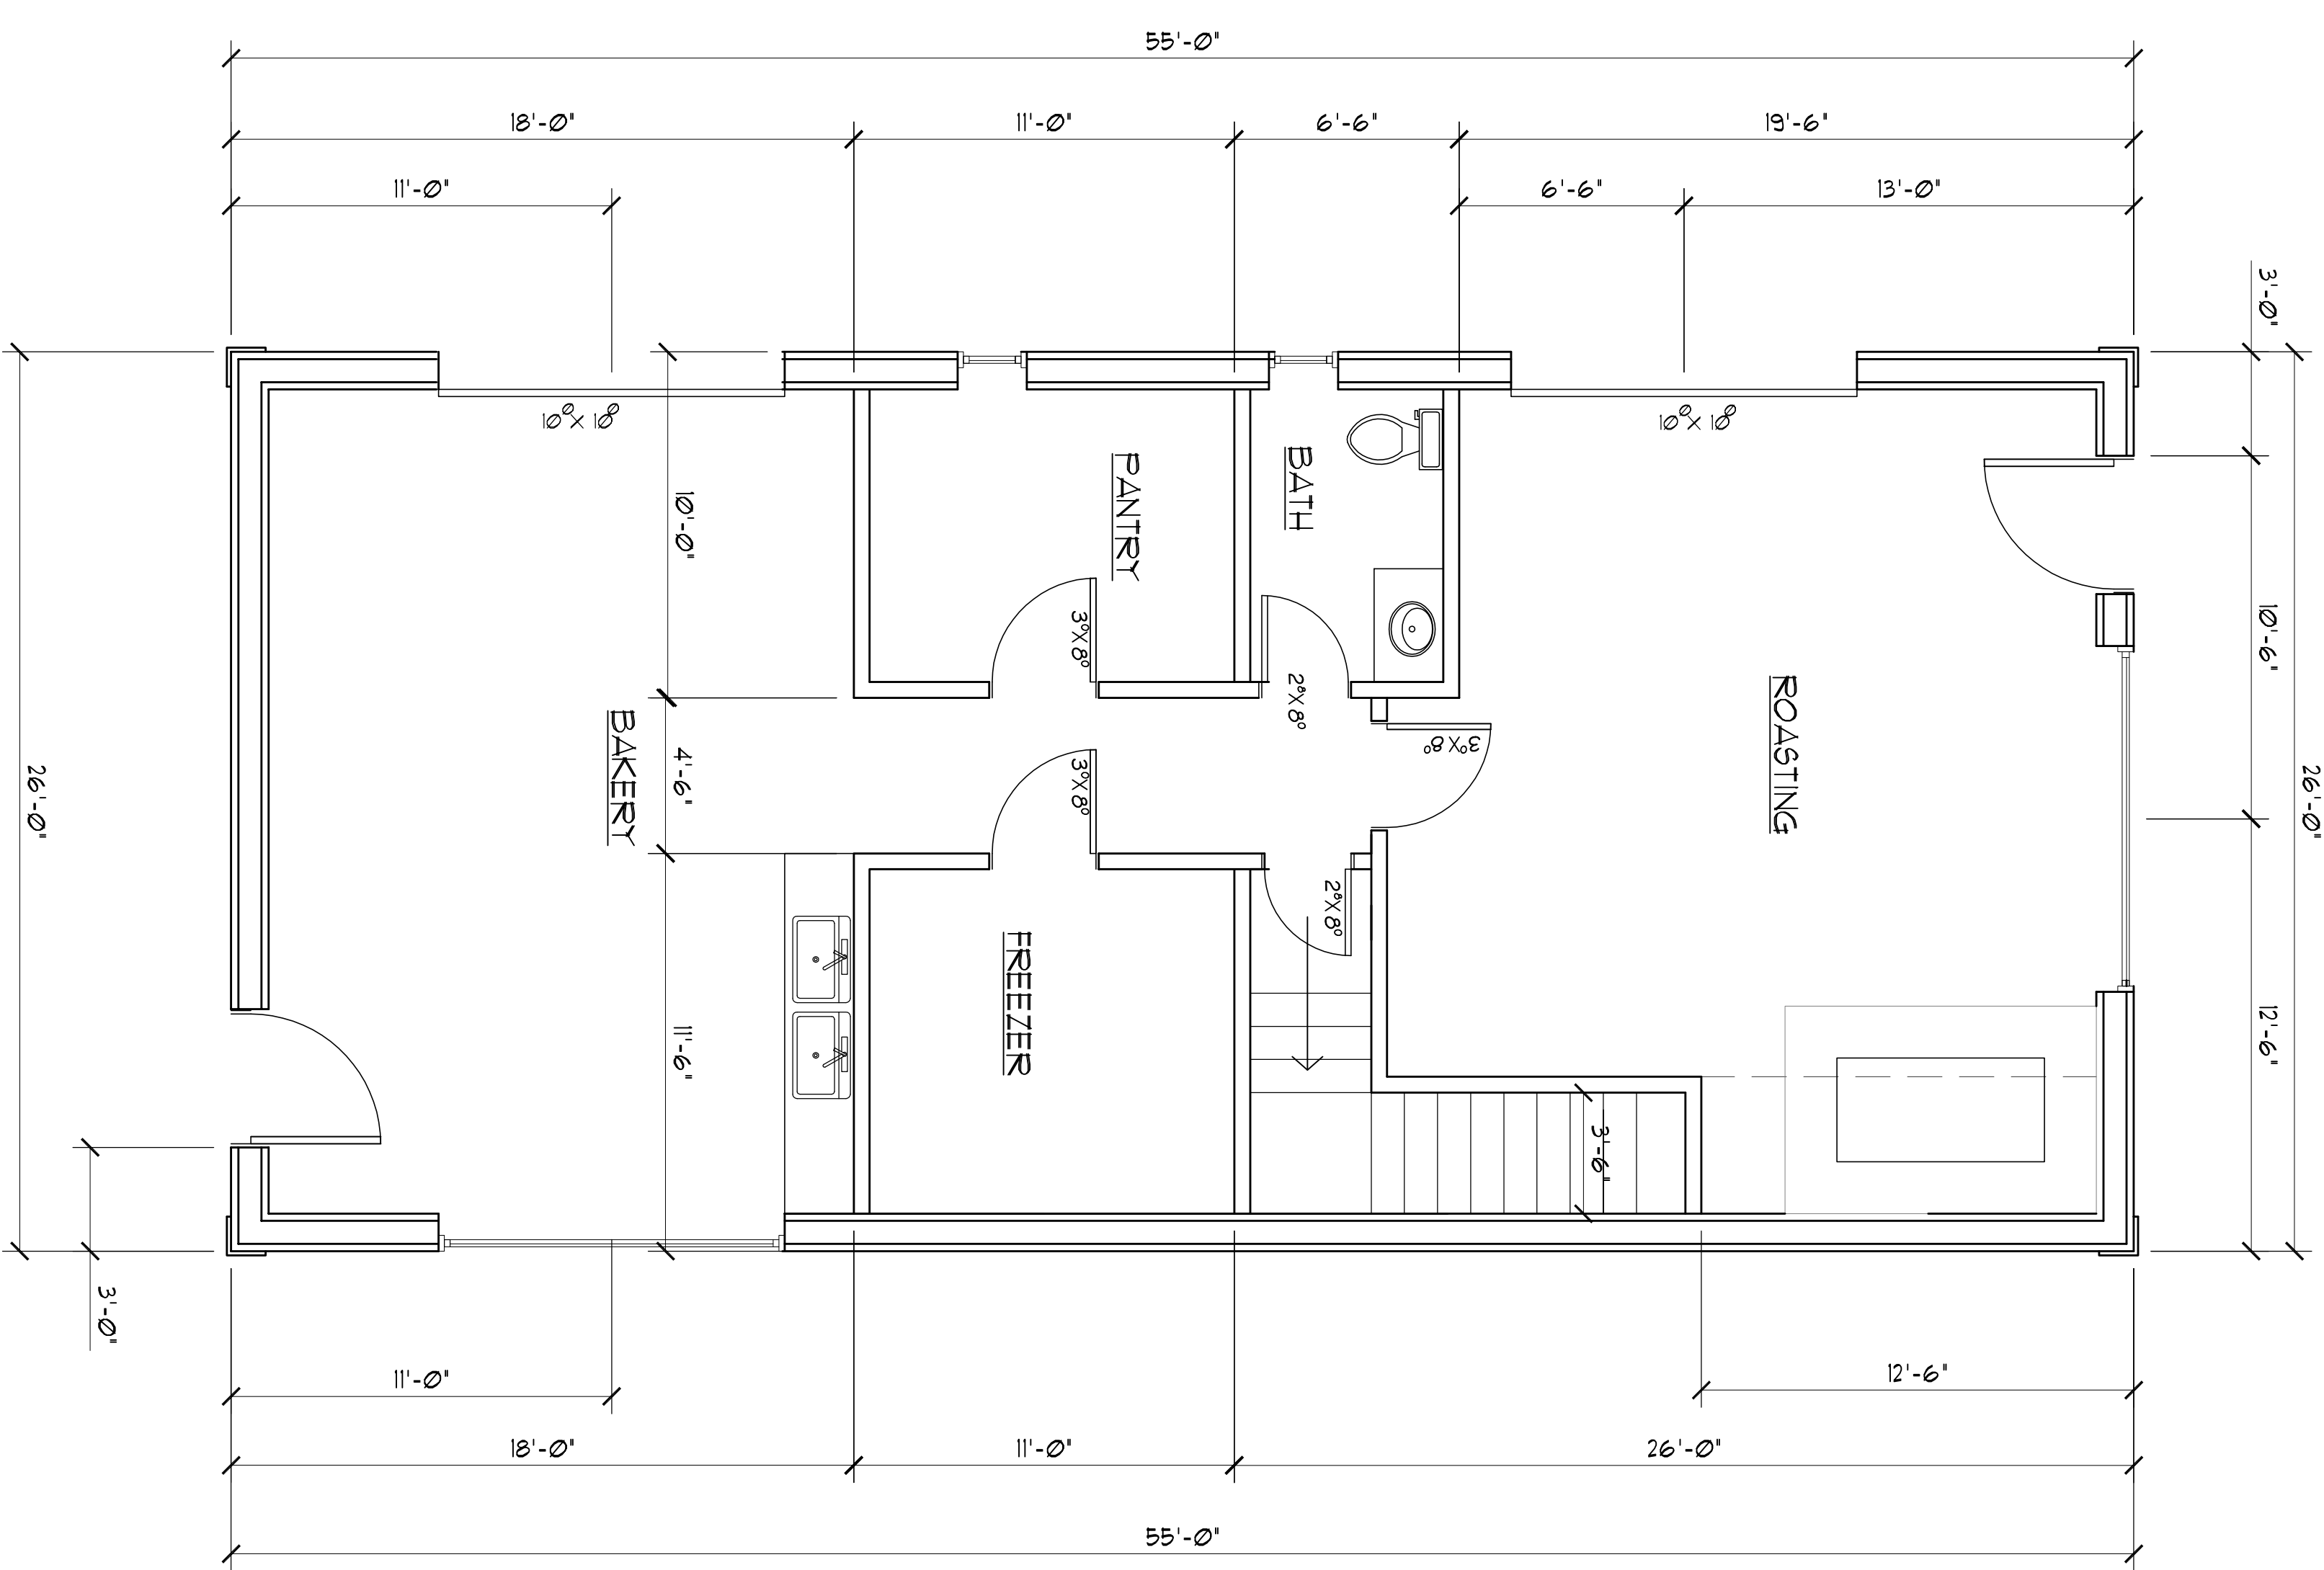

MAIN LEVEL	148 SQ. FT.
UPPER LEVEL	616 SQ. FT.
TOTAL	764 SQ. FT.

MAIN FLOOR PLAN

SCALE: 1/4" = 1'-0"

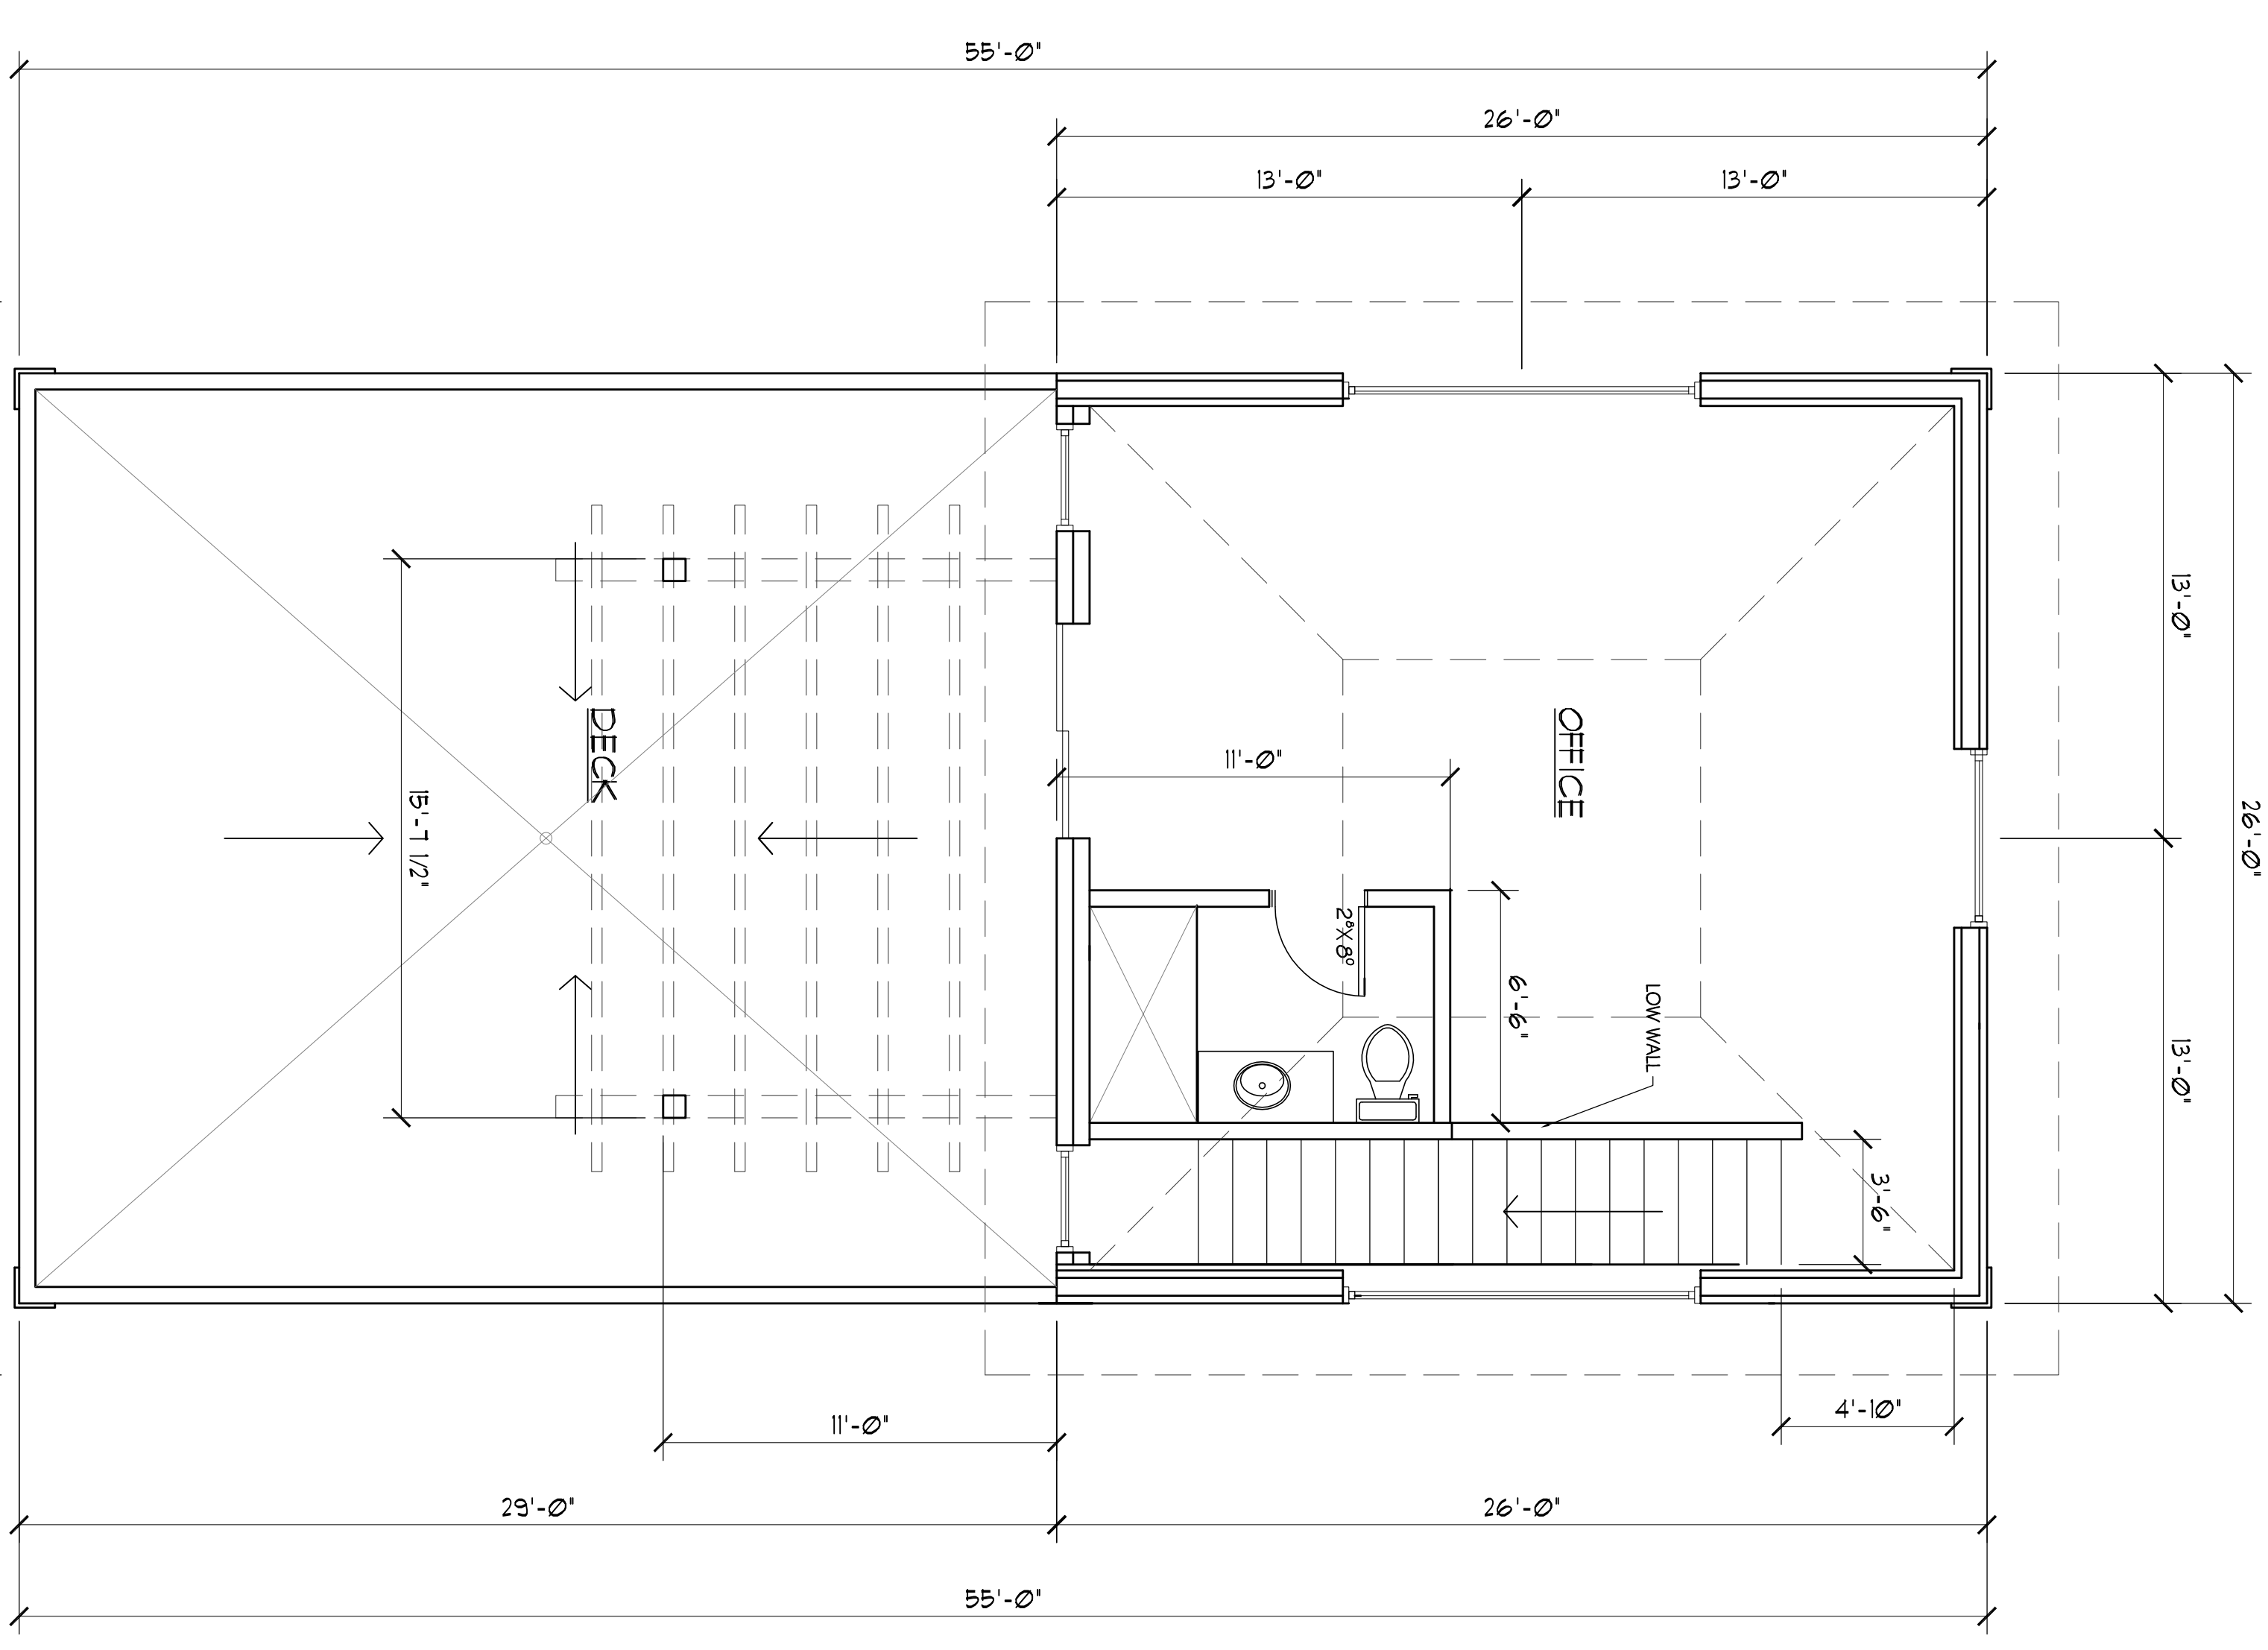

UPPER FLOOR PLAN

SCALE: 1/4" = 1'-0"