




FLOOR PLAN
SCALE: 1/4" = 1'-0"

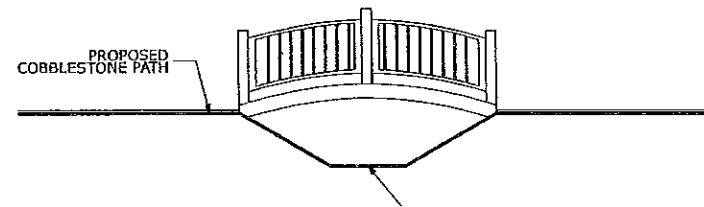

BRIDGE ELEVATION
SCALE: 1/4" = 1'-0"

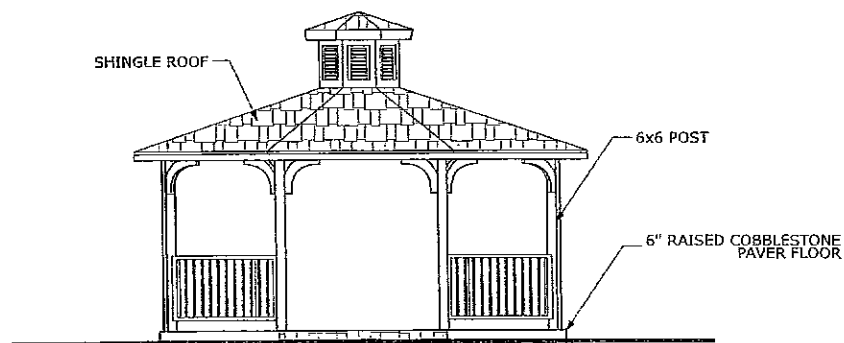

ENTRY ELEVATION
SCALE: 1/4" = 1'-0"

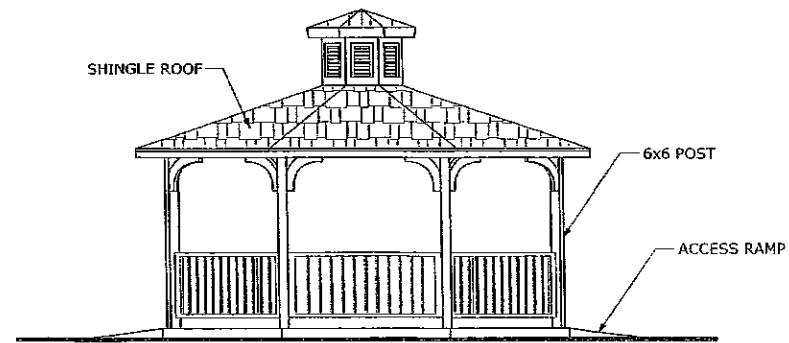

SIDE ELEVATION
SCALE: 1/4" = 1'-0"

REVISIONS

HAILEY CEMETERY

GAZEBO AND BRIDGE ADDITION


SCALE AS SHOWN

DATE 6/11/2008

A-1.0


RECEIVED
JUN 3 5 2008

This document is the property of the City of Hailey. It is to be used for the project and location specified. It is not to be reproduced, stored in a retrieval system, or transmitted in any form or by any means, electronic, mechanical, photocopying, recording, or by any information storage and retrieval system, without the prior written permission of the City of Hailey.

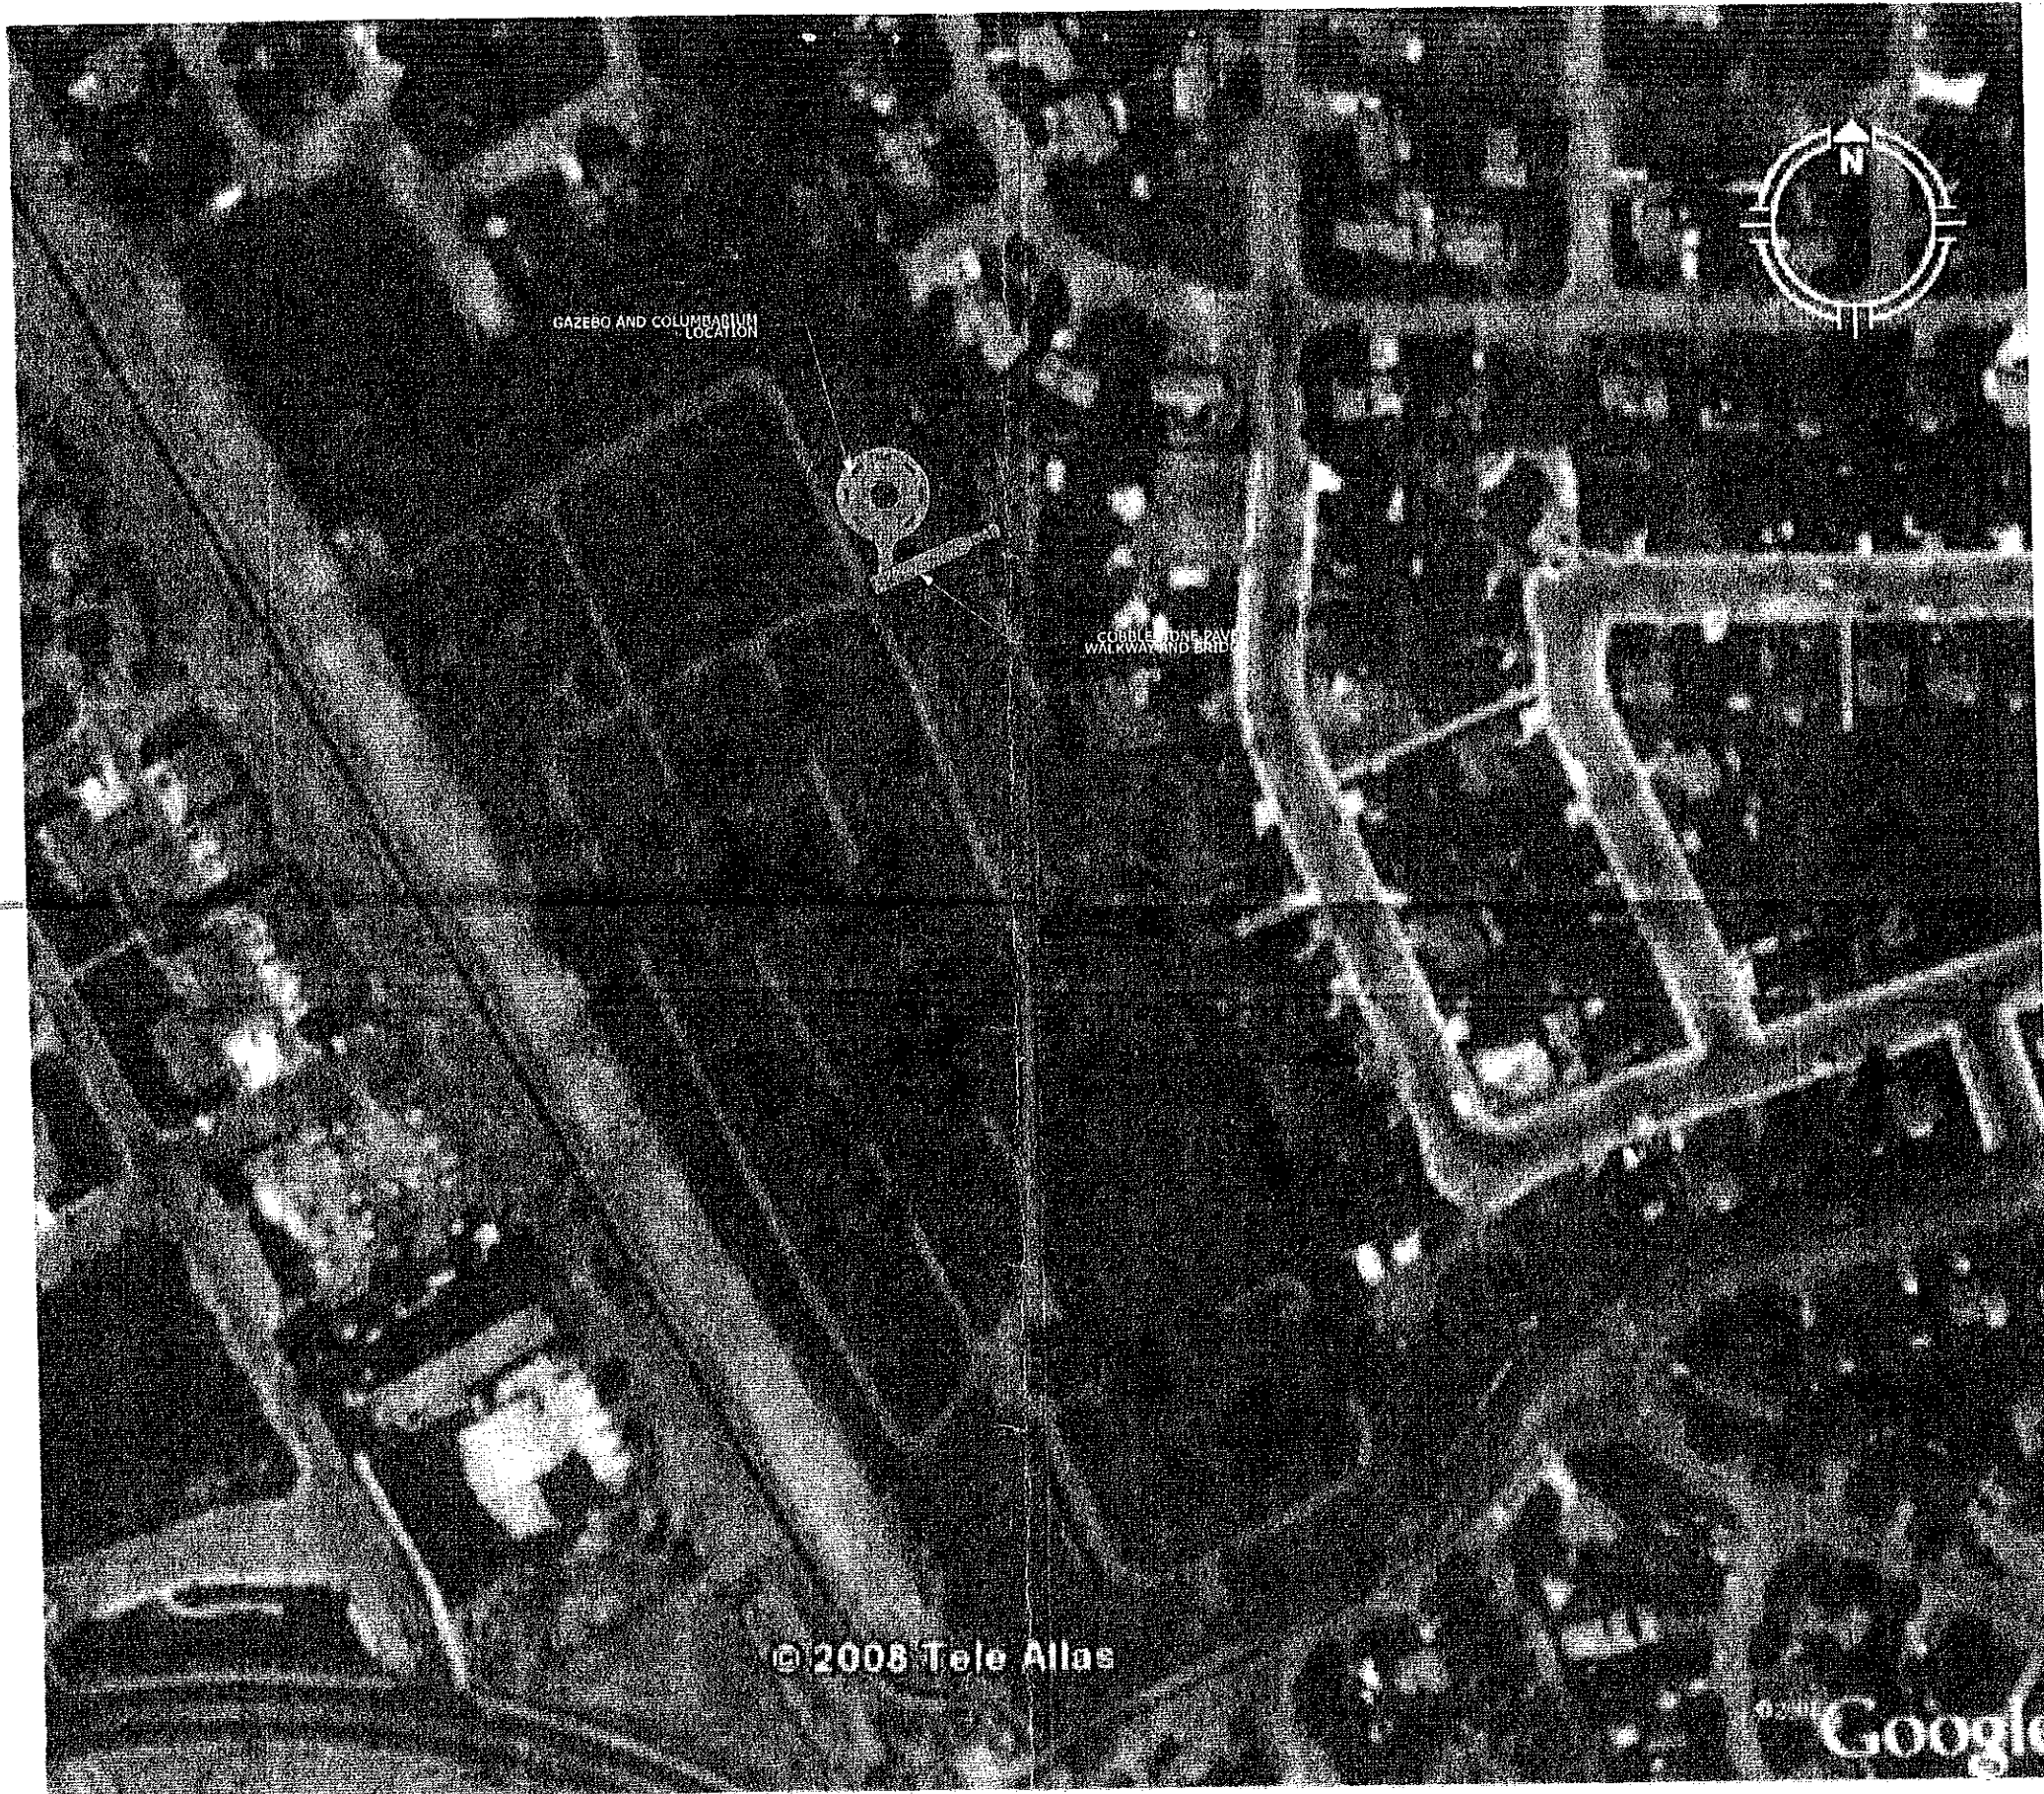

GAZEBO AND COLUMBARIUM LOCATION

COBBLESTONE PATH WALKWAY AND BRIDGE

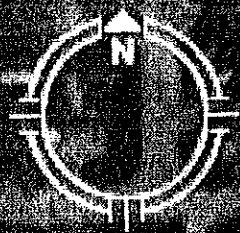

REVISIONS

HAILEY CEMETERY
GAZEBO AND BRIDGE ADDITION

SCALE N1'S

DATE 6/11/2005

RECEIVED
MAY 27 2008

A-1.0

SITE PLAN

© 2008 Tele Atlas

Google