


- METAL FASCIA (BONDERIZED METAL)
- STANDING SEAM METAL SIDING (BONDERIZED METAL)
- FIBERGLASS WINDOWS CRANBERRY RED
- STANDING SEAM METAL ROOF (RUSTIC RED)
- CORRUGATED METAL SIDING (BONDERIZED METAL)

### NORTH ELEVATION

AVIATION DRIVE

NOT TO SCALE

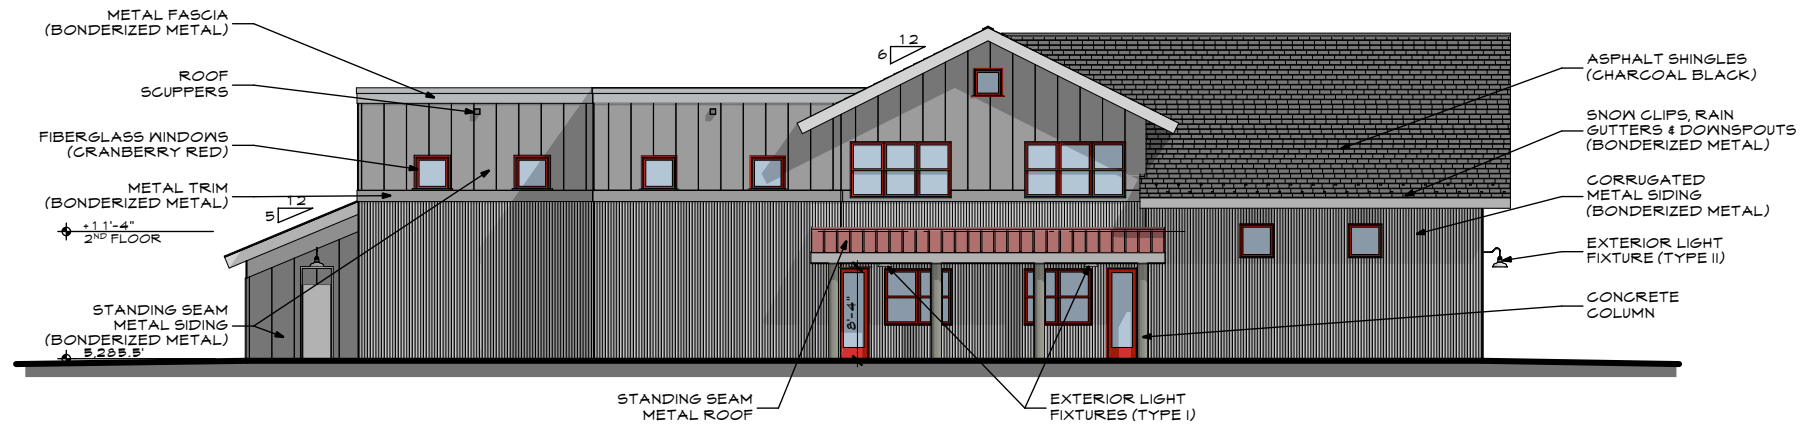

- METAL FASCIA (BONDERIZED METAL)
- ROOF SCUPPERS
- FIBERGLASS WINDOWS (CRANBERRY RED)
- METAL TRIM (BONDERIZED METAL)
- STANDING SEAM METAL SIDING (BONDERIZED METAL)

- ASPHALT SHINGLES (CHARCOAL BLACK)
- SNOW CLIPS, RAIN GUTTERS & DOWNSPOUTS (BONDERIZED METAL)
- CORRUGATED METAL SIDING (BONDERIZED METAL)
- EXTERIOR LIGHT FIXTURE (TYPE II)
- CONCRETE COLUMN

- STANDING SEAM METAL ROOF
- EXTERIOR LIGHT FIXTURES (TYPE I)

### WEST ELEVATION

MERLIN LOOP

NOT TO SCALE