


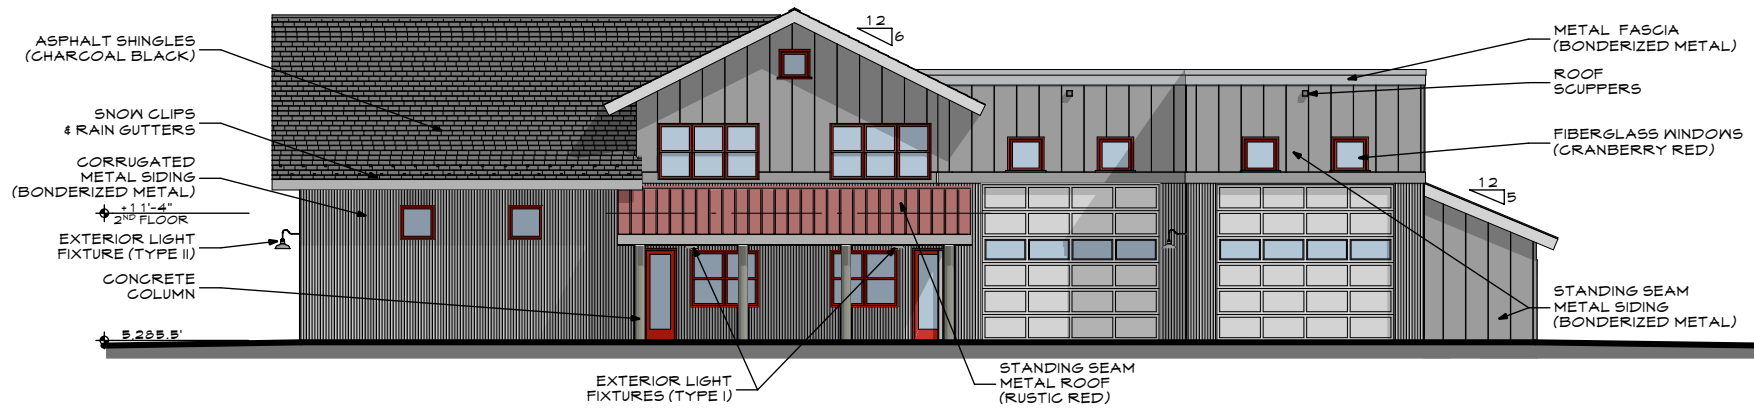

### SOUTH ELEVATION

LEAR LANE

NOT TO SCALE



### EAST ELEVATION

LOT 1B

NOT TO SCALE